



## PLAN

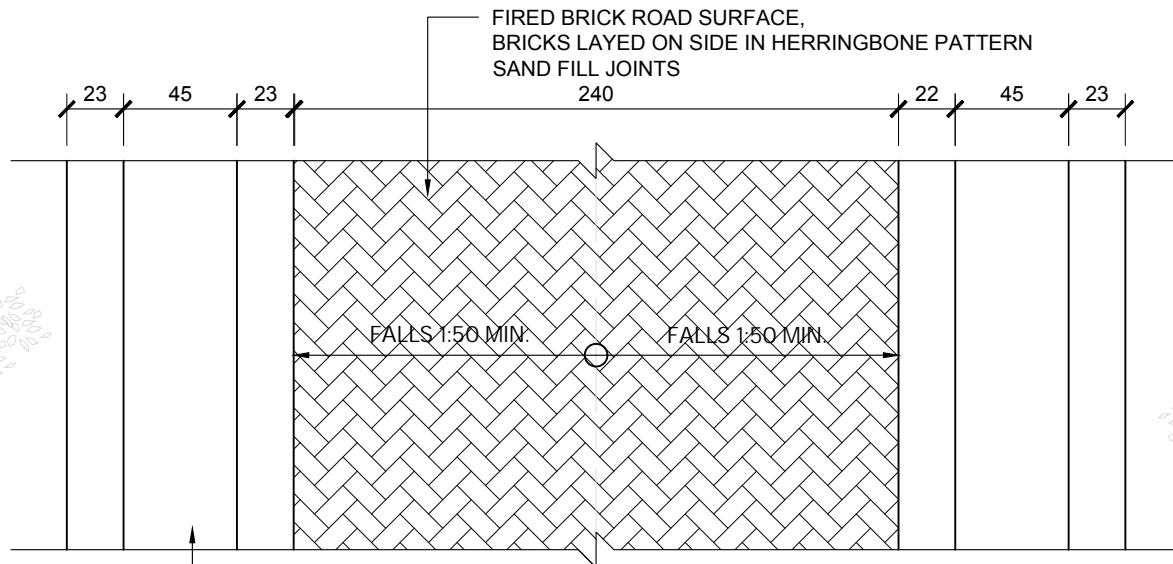


BRICK MASONRY DRAINAGE CHANNEL

DOUBLE BRICK MASONRY WITH 1:4 MORTAR - BRICKS  
22CM X 11CM X 8CM OR LOCAL EQUIVALENT

## SECTION

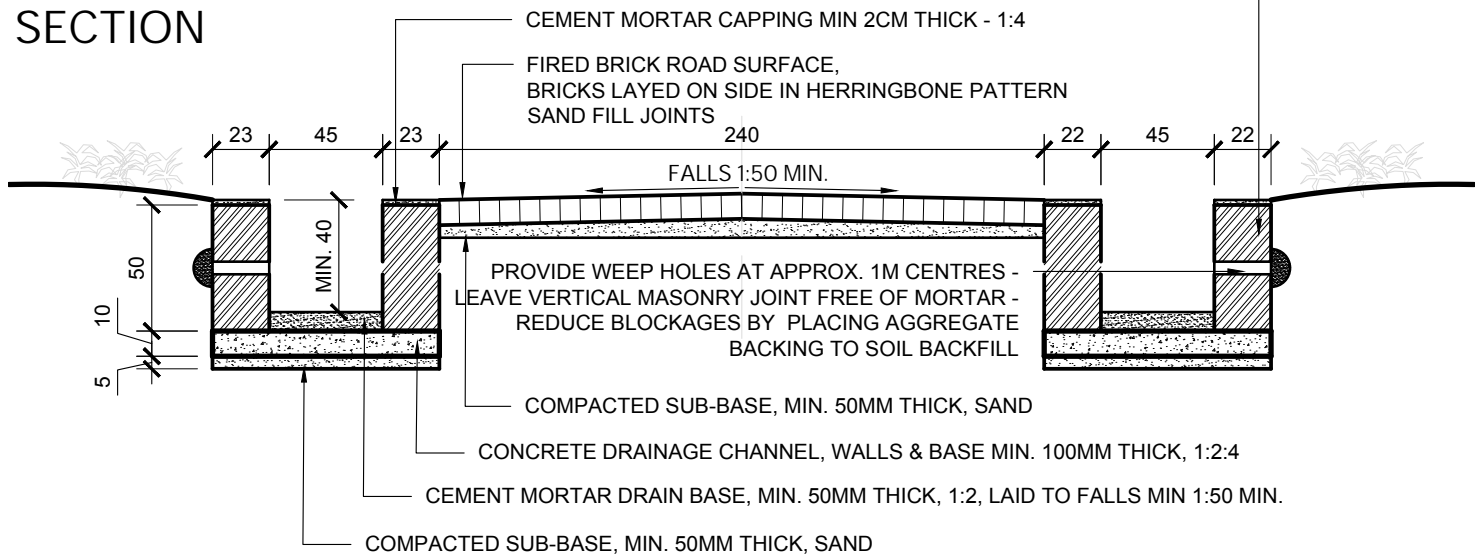

## ALTERNATIVE SECTION

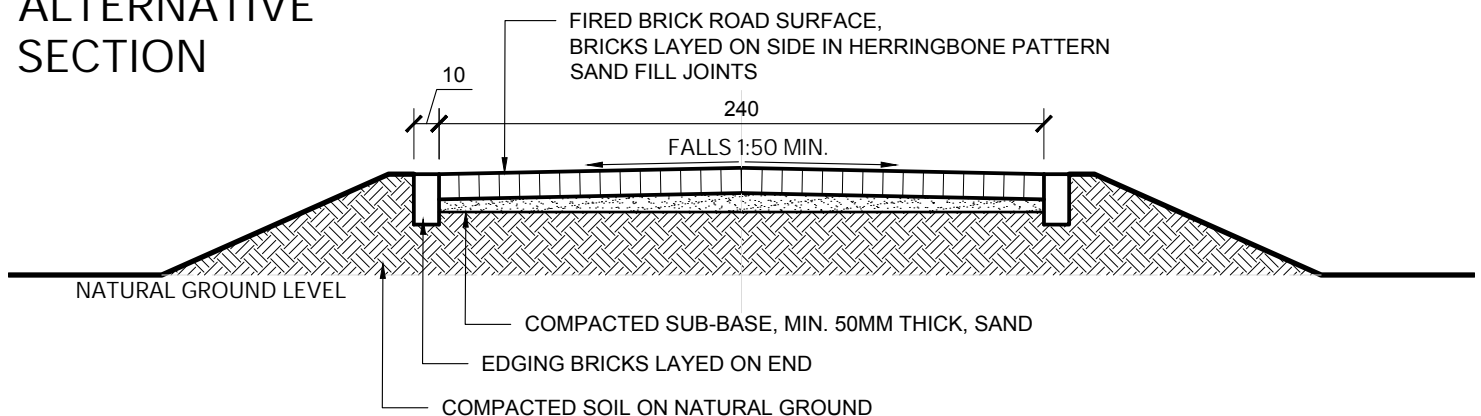

DWG NO.	TITLE
D2-1	Road - Brick Plan & Section

PROJECT  
Community Infrastructure Catalogue

DRAWN BY  
AU  
CHECKED BY  
RN  
SCALE  
1:30

UNITS  
CM  
SHEET  
1 of 1  
DATE  
31.08.2023



**UNHCR**  
The UN Refugee Agency  
Technical Support Section  
Community Infrastructure Catalogue